




L0

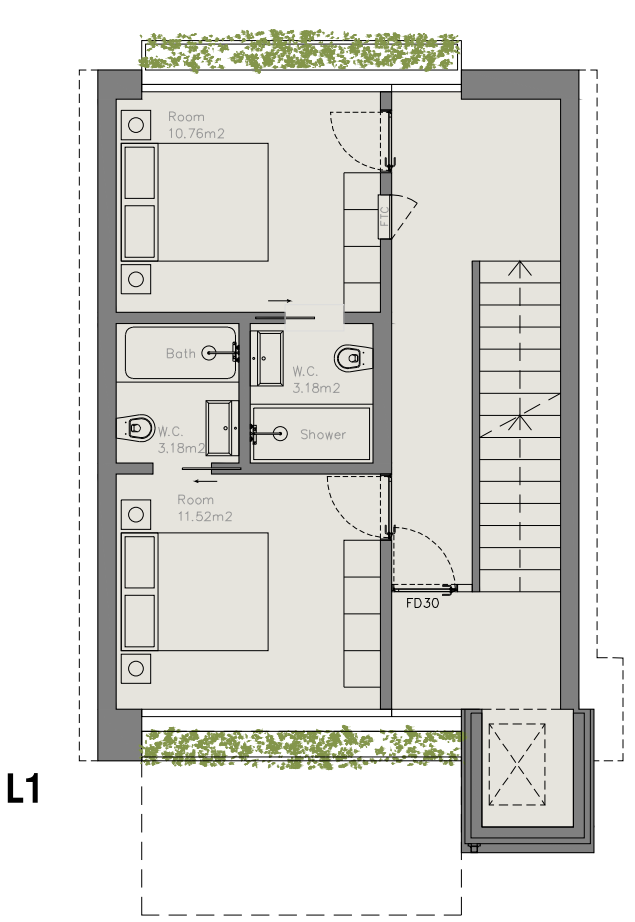




L1

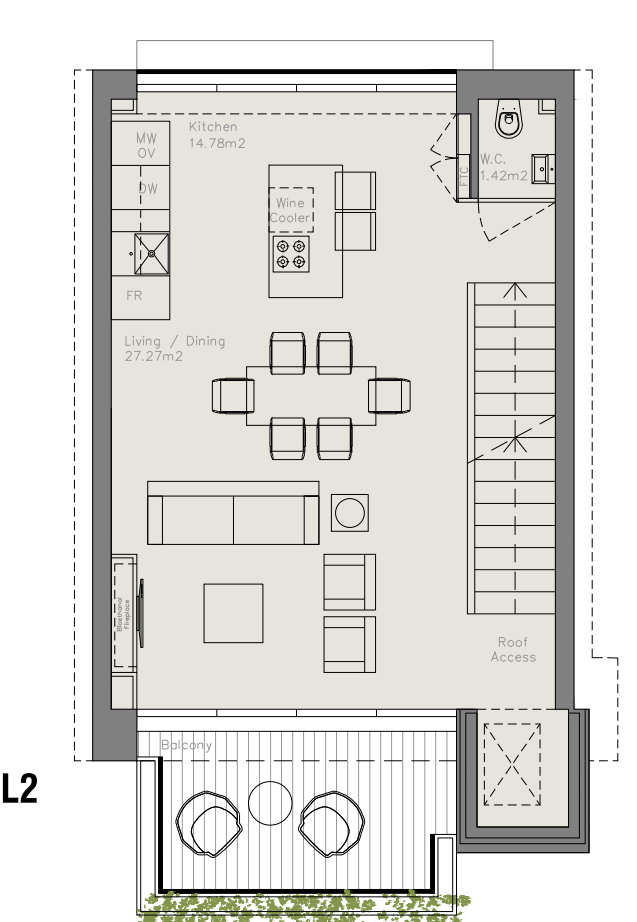

L2

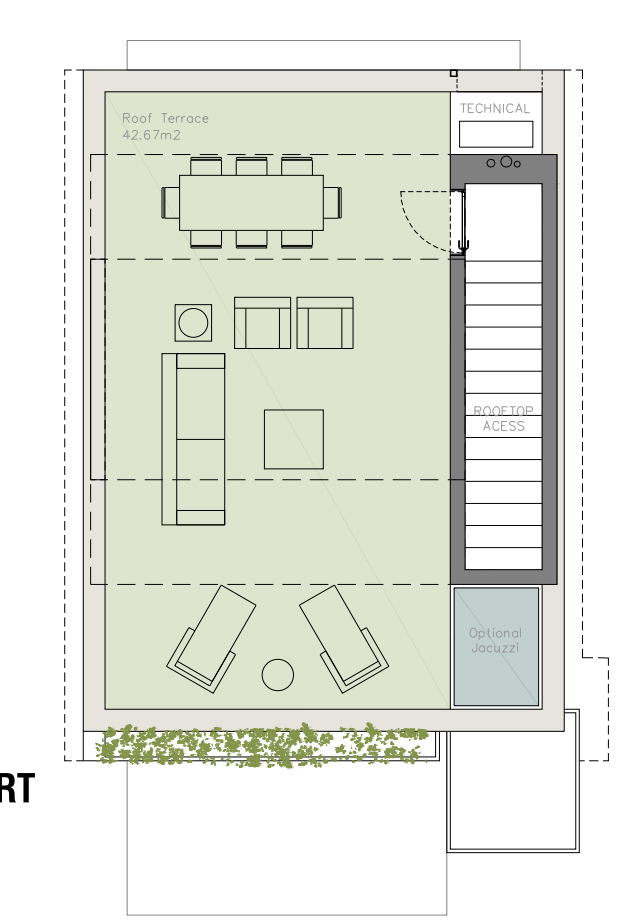

RT

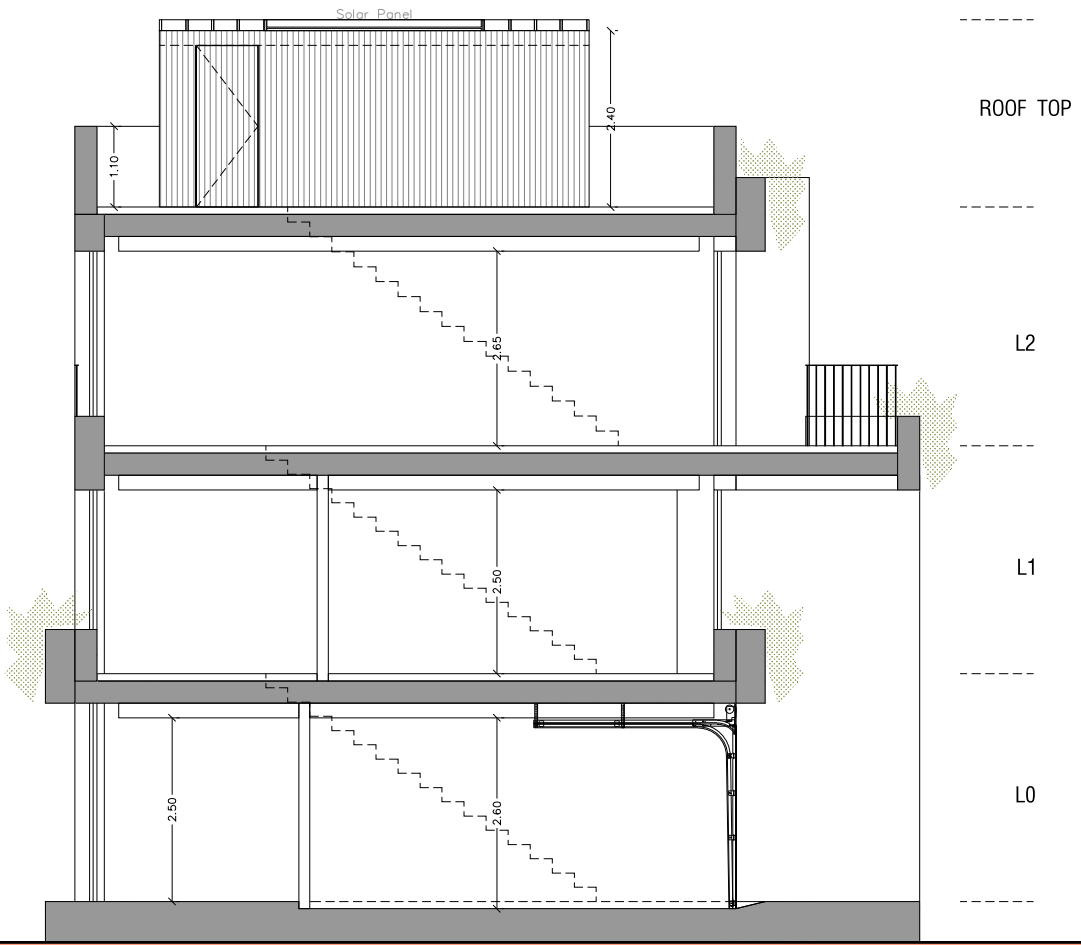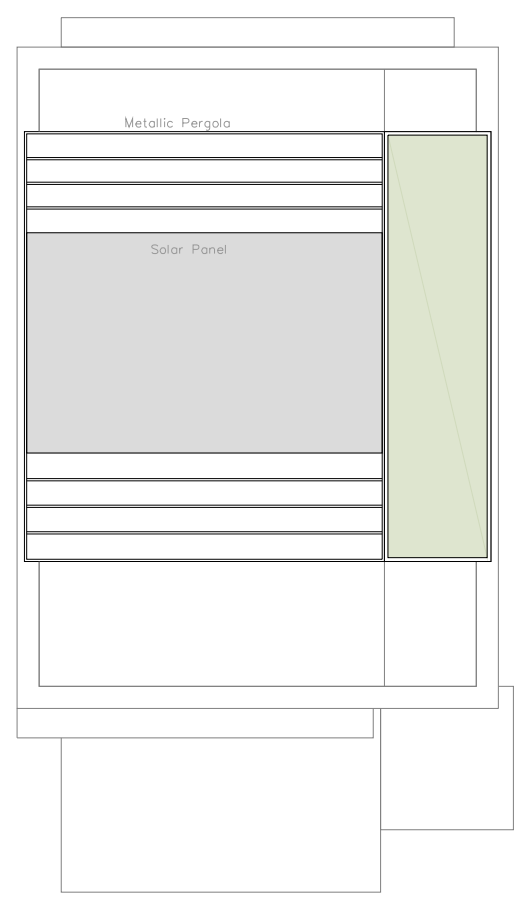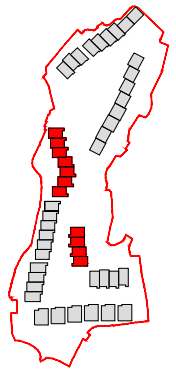

AZO Arquitectos 2020 © All rights reserved to AZO Sequeira Arquitectos Associados

AZO
 WWW.AZOARQ.COM
 AZOQUINA ARQUITECTOS ASSOCIADOS
 Largo de S. Paulo Galerias nº13, 2º Sub E3
 4700,042 Braga
 Portugal | Tel. 253 214 798
 geral@azoarq.com

ARCHITECT
 MÁRIO SEQUEIRA, Arqº
 ARCHITECT
 JORGE VILELA, Arqº





THE BAY without basement

NOTE: Preliminary drawing. All dimensions must be confirmed in a subsequent phase

NORTH GORGE ECO SUSTAINABLE RESIDENTIAL DEVELOPMENT

TITLE	NORTH	SCALE	DRAW NUMBER
ARCHITECTURE PLANS		1:100	A0.1

FULL PLANNING - APRIL 2021

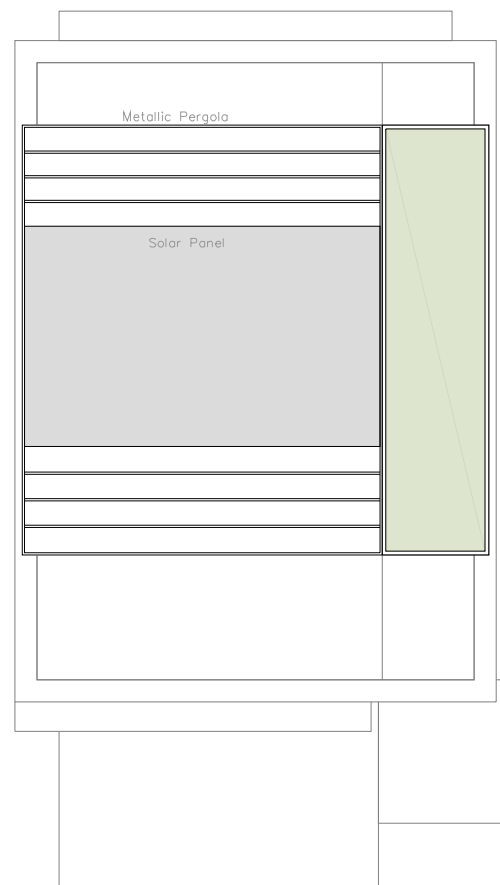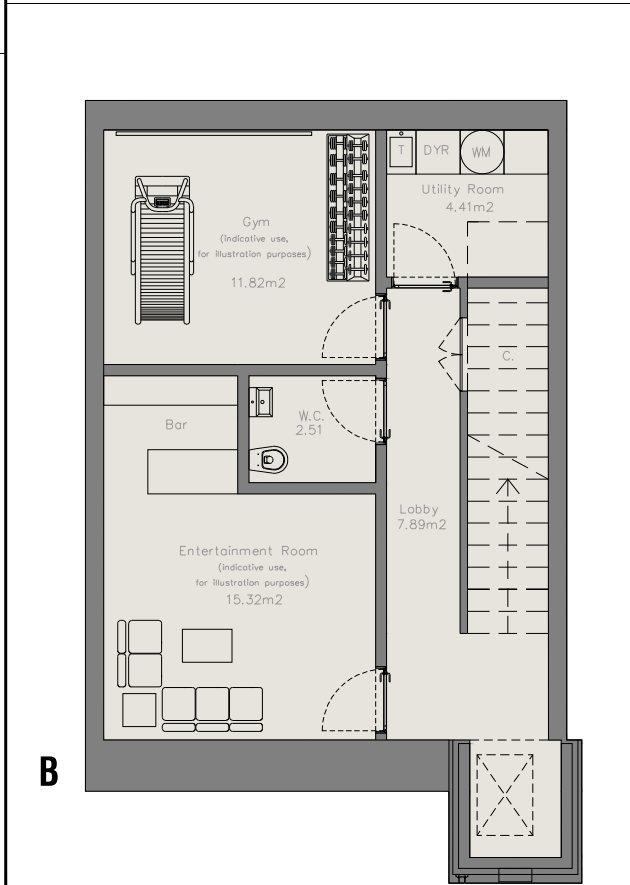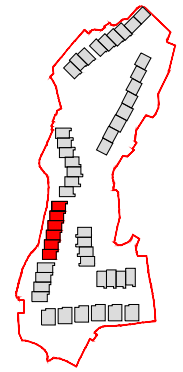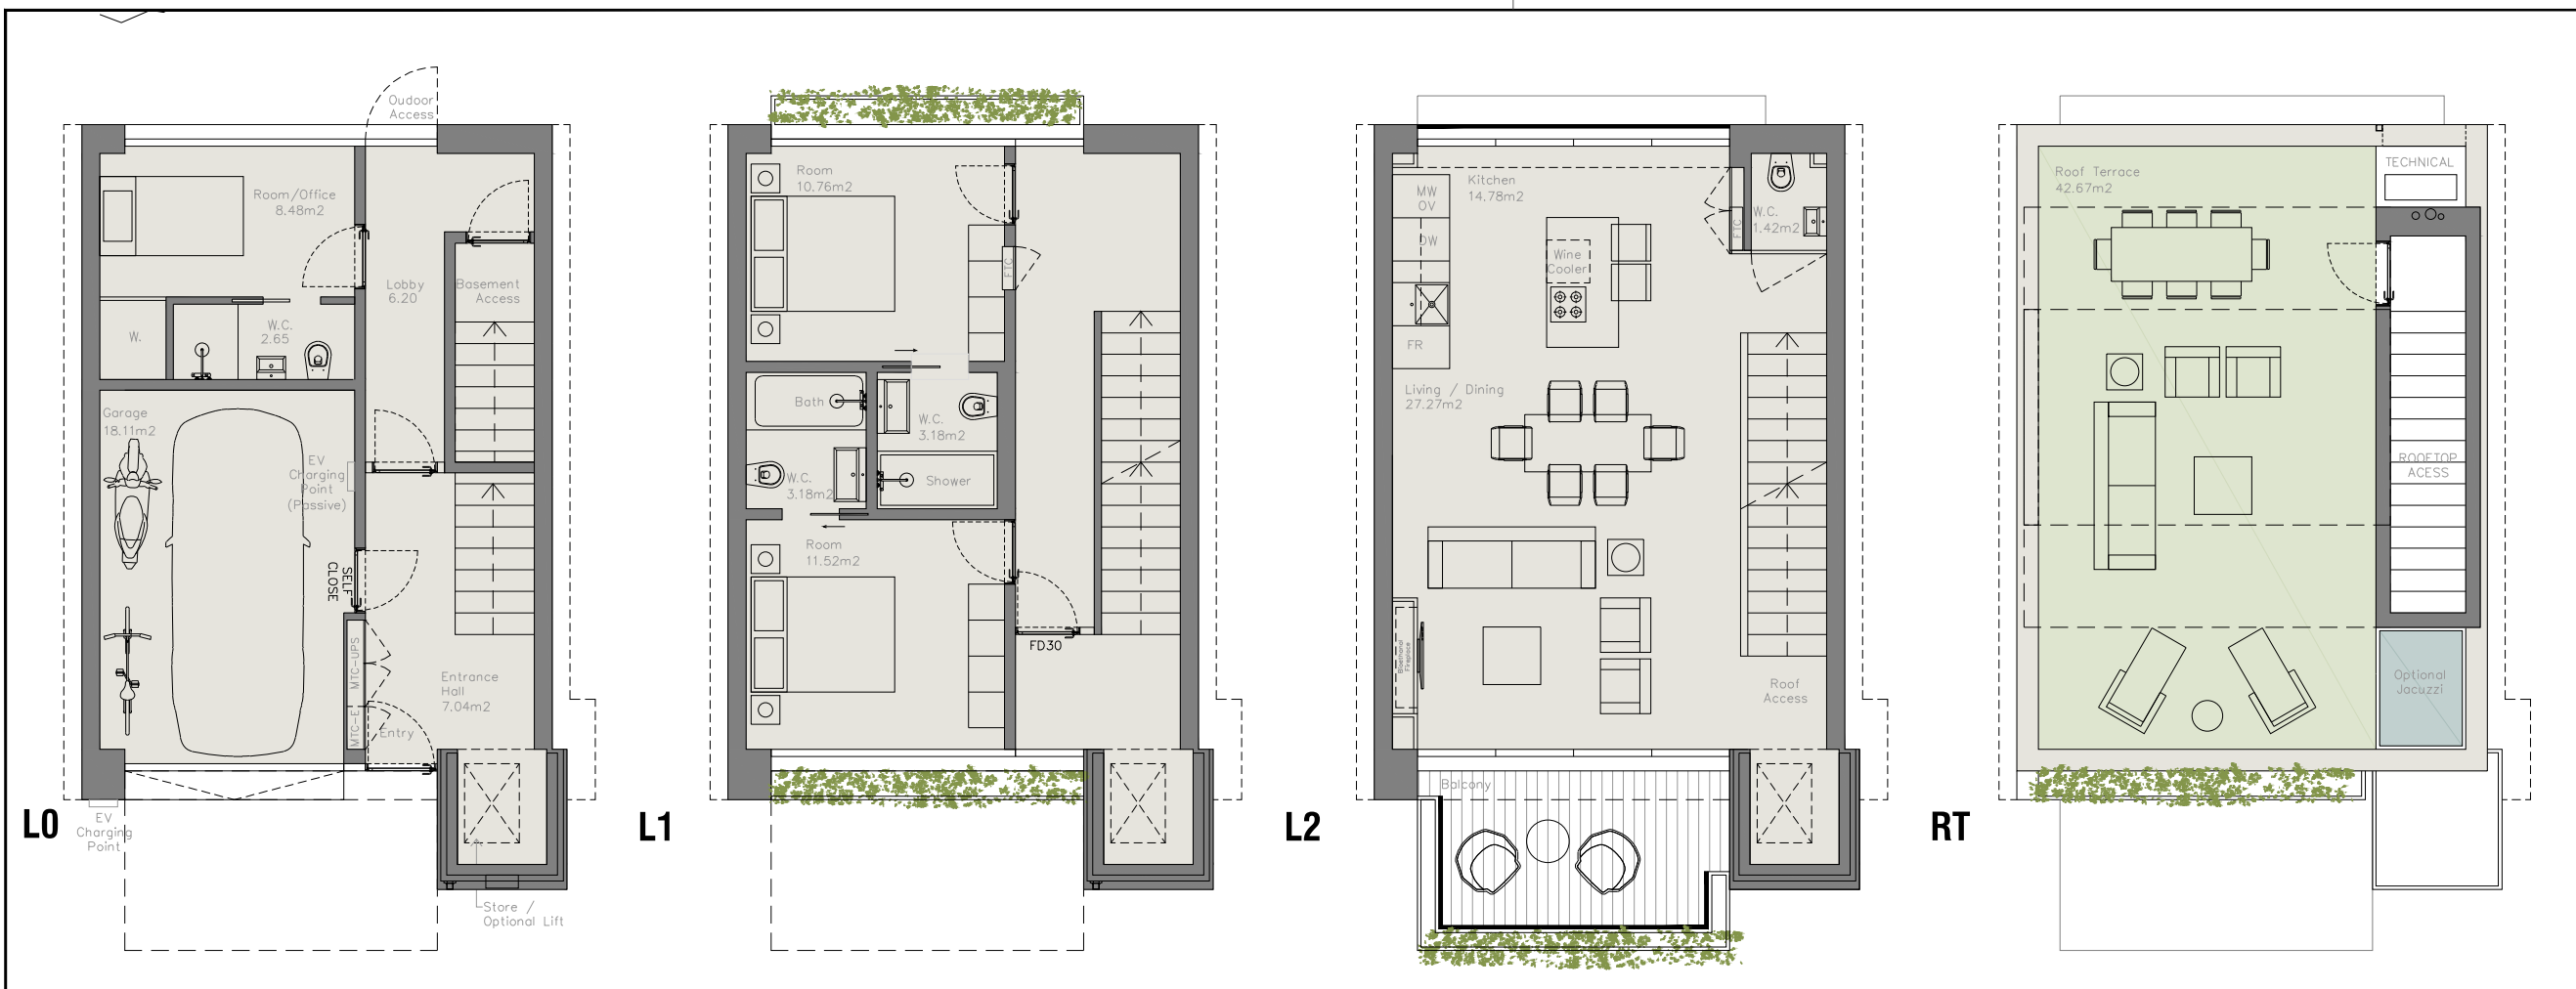

AZO Arquitectos 2020 © All rights reserved to AZO Sequeira Arquitectos Associados

AZO
 WWW.AZOARQ.COM
 AZOQUINIA ARQUITECTOS ASSOCIADOS
 Largo de S. Paulo Galerias nº13, 2º Sub E3
 4700-042 Braga
 Portugal | Tel: 253 214 708
 geral@azoarq.com

ARCHITECT
 MÁRIO SEQUEIRA, Arq^o
 ARCHITECT
 JORGE VILELA, Arq^o








THE BAY with basement

NOTE: Preliminary drawing. All dimensions must be confirmed in a subsequent phase

NORTH GORGE
 ECO SUSTAINABLE
 RESIDENTIAL DEVELOPMENT

TITLE	NORTH	SCALE	DRAW NUMBER
ARCHITECTURE PLANS		1:100	A0.1

FULL PLANNING - APRIL 2021

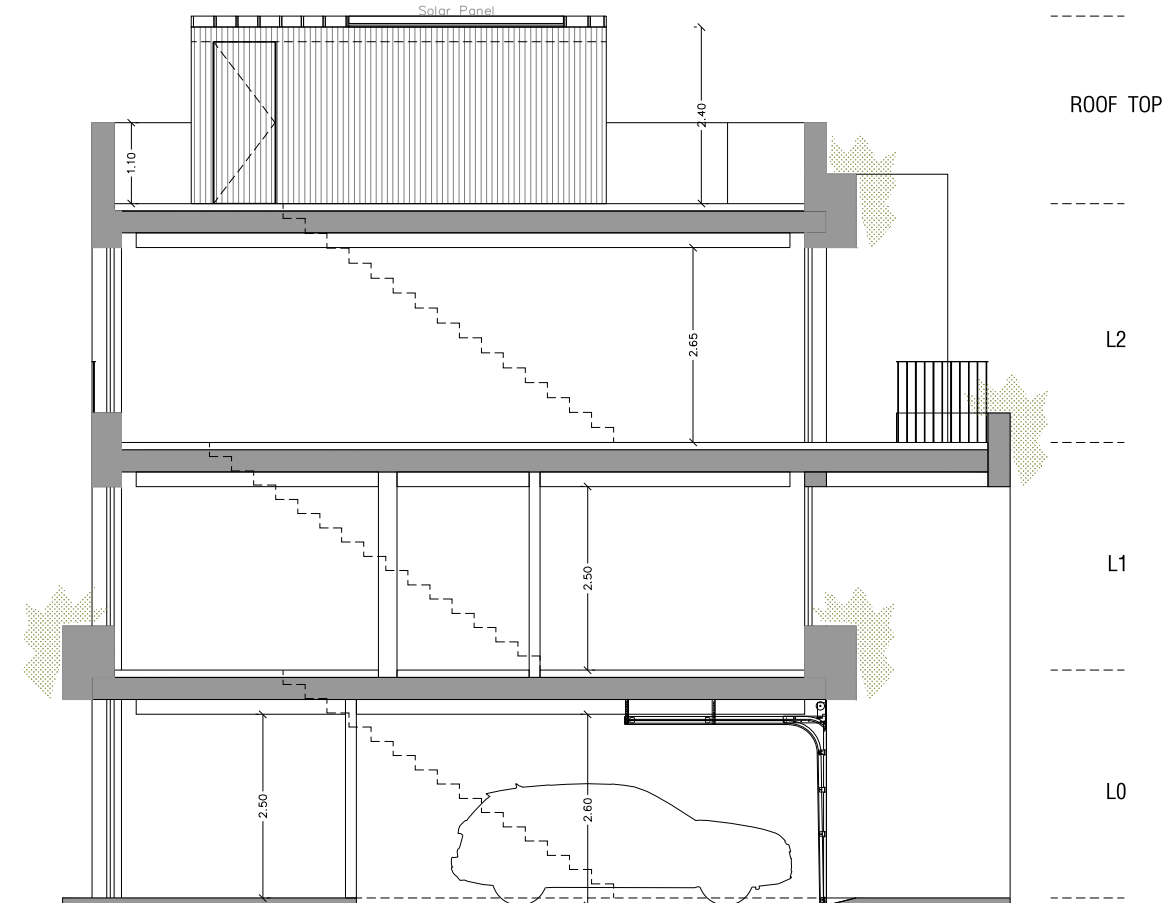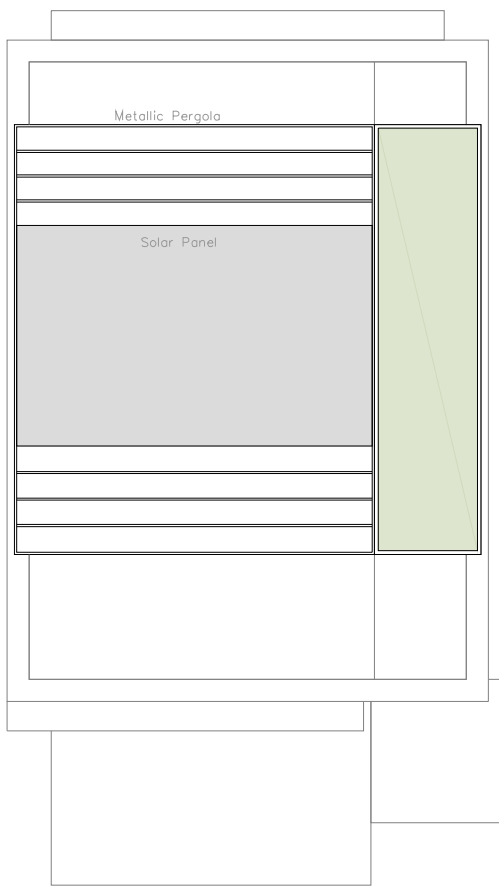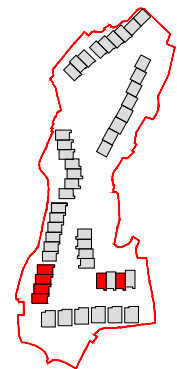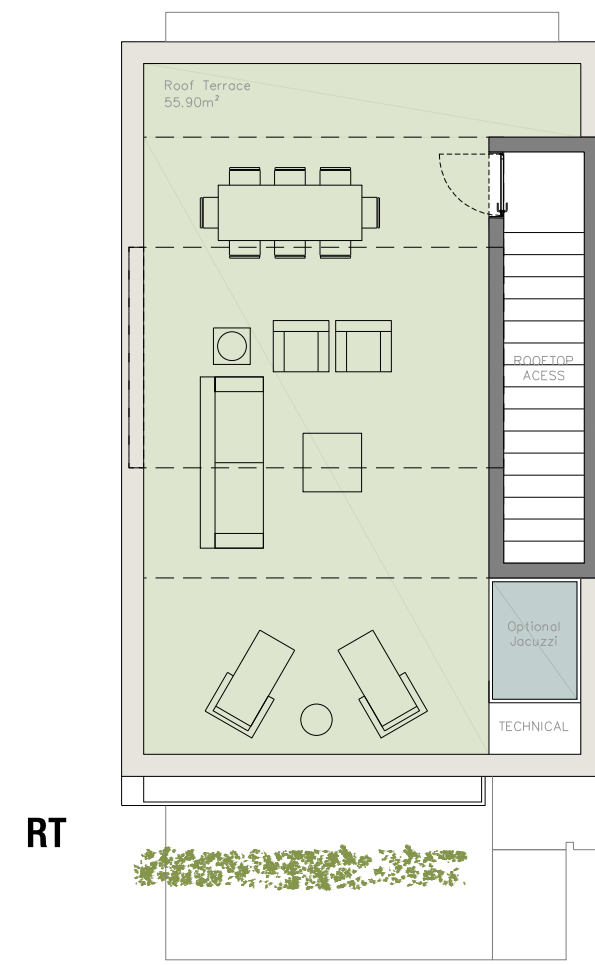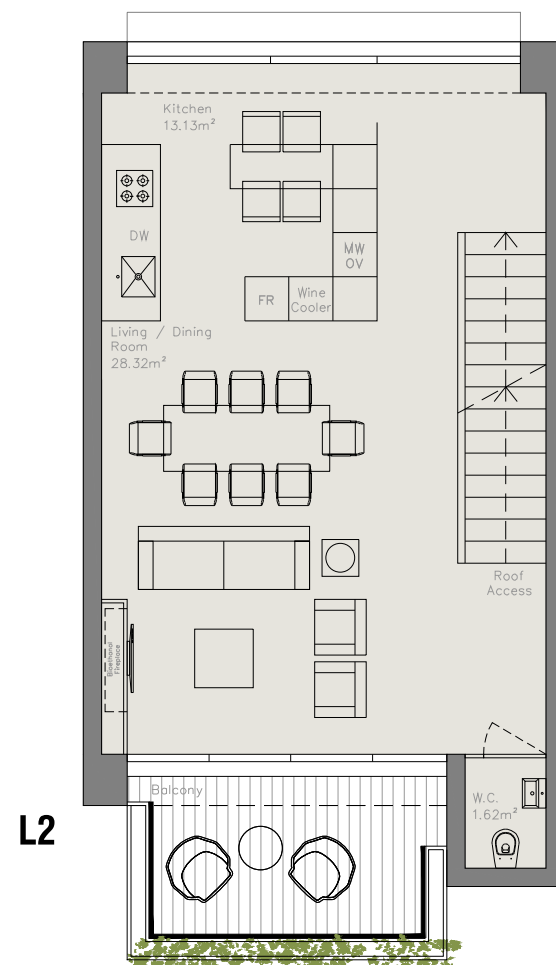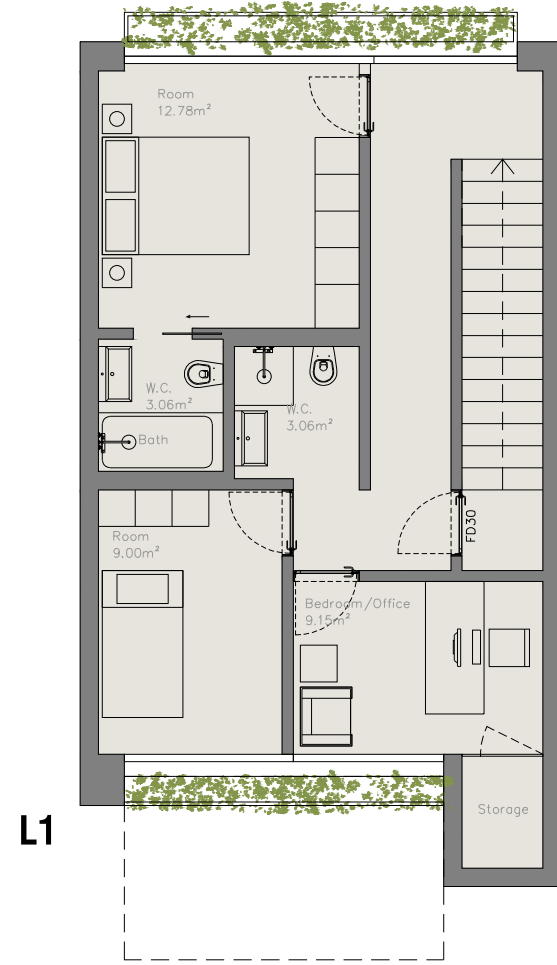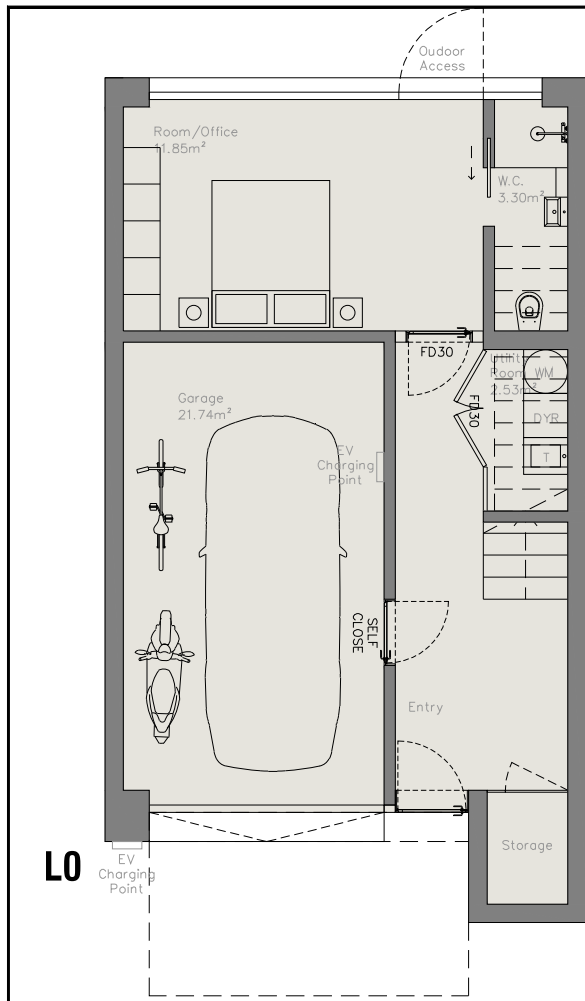

AZO Arquitectos 2020 © All rights reserved to AZO Sequeira Arquitectos Associados

AZO
 WWW.AZOARQ.COM
 SEQUEIRA ARQUITECTOS ASSOCIADOS
 Largo de S. Paulo Galerias nº13, 2º Sáb. E3
 4700-042 Braga
 Portugal | Tel. 253 214 708
 geral@azoarq.com

ARCHITECT
 MÁRIO SEQUEIRA, Arqº
 ARCHITECT
 JORGE VILELA, Arqº








THE LAUREL

NOTE: Preliminary drawing. All dimensions must be confirmed in a subsequent phase

NORTH GORGE ECO SUSTAINABLE RESIDENTIAL DEVELOPMENT

TITLE	NORTH	SCALE	DRAW NUMBER
ARCHITECTURE PLANS		1:100	A0.2

FULL PLANNING - APRIL 2021

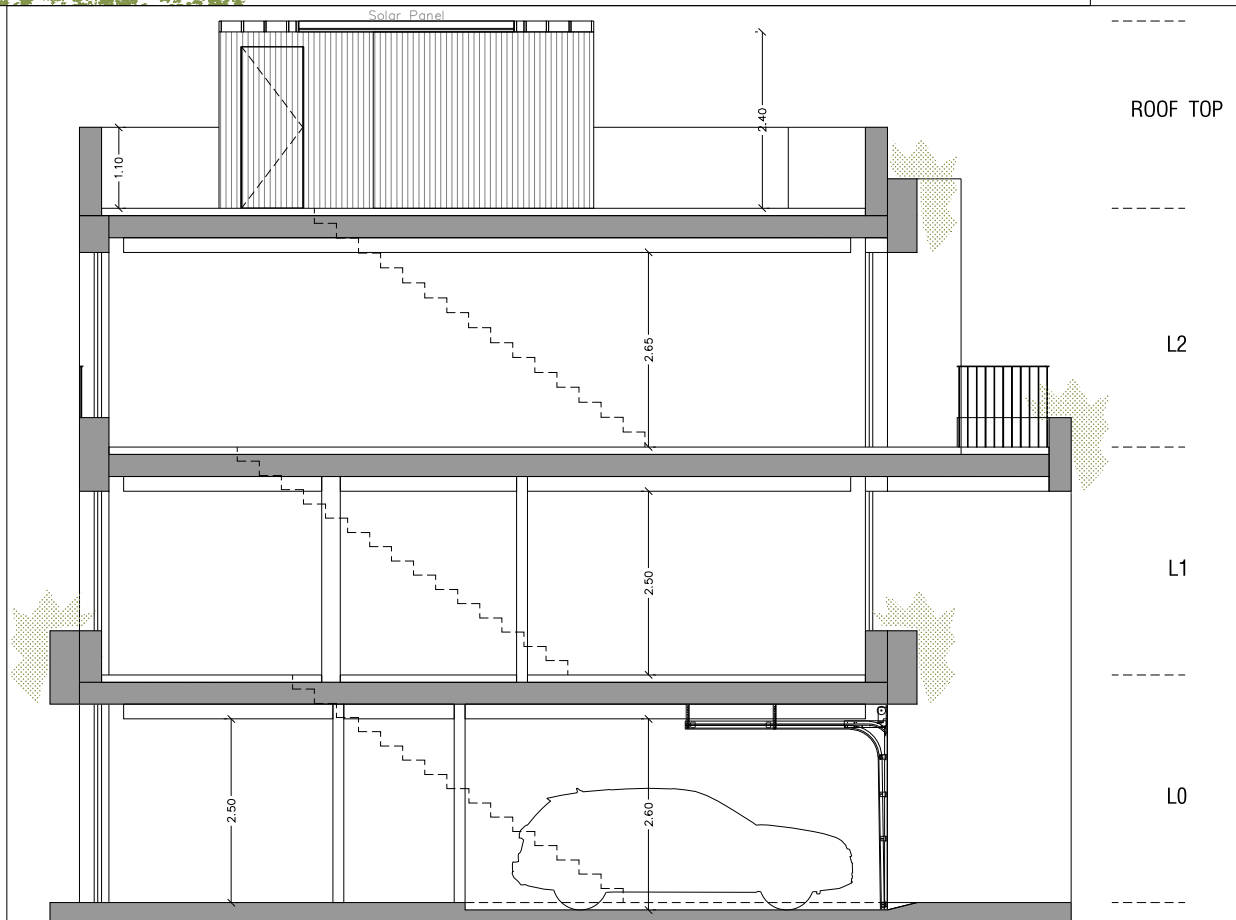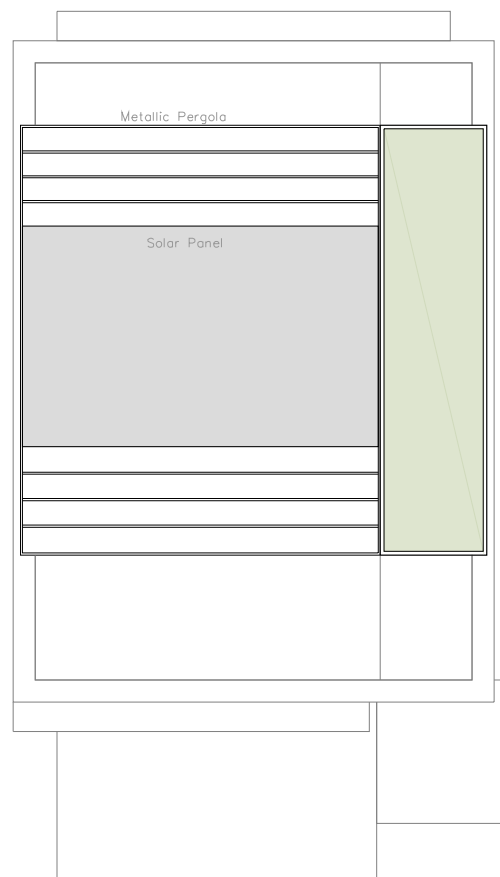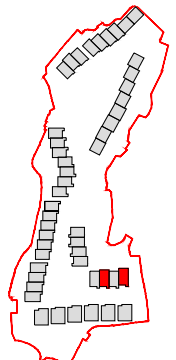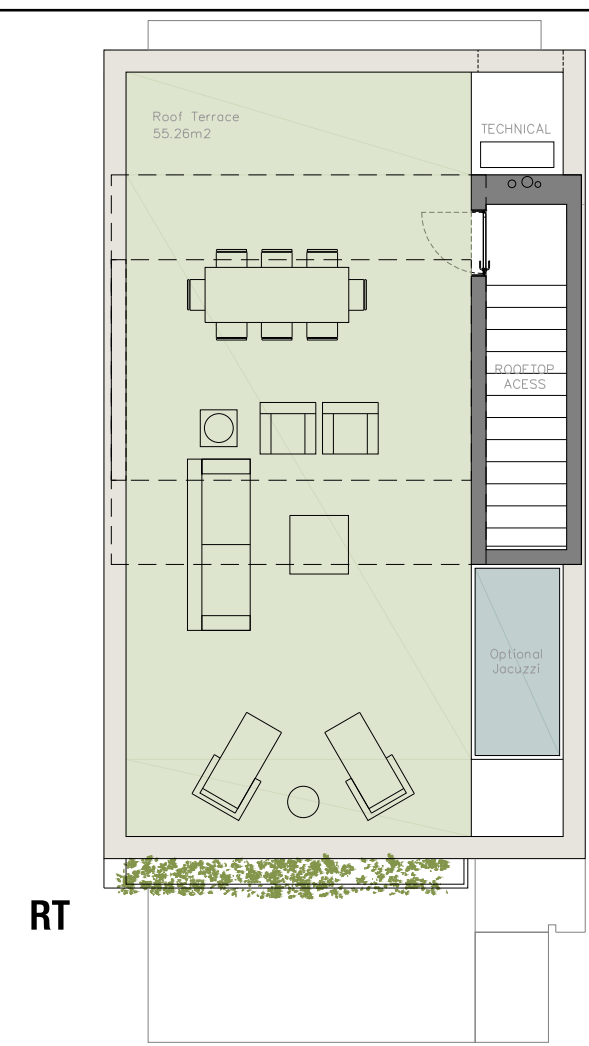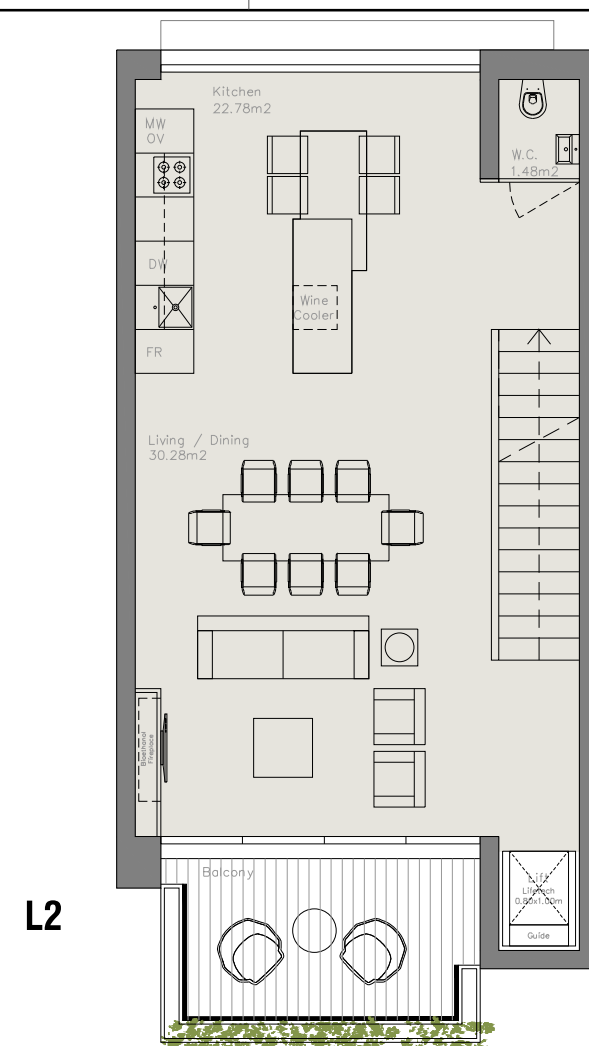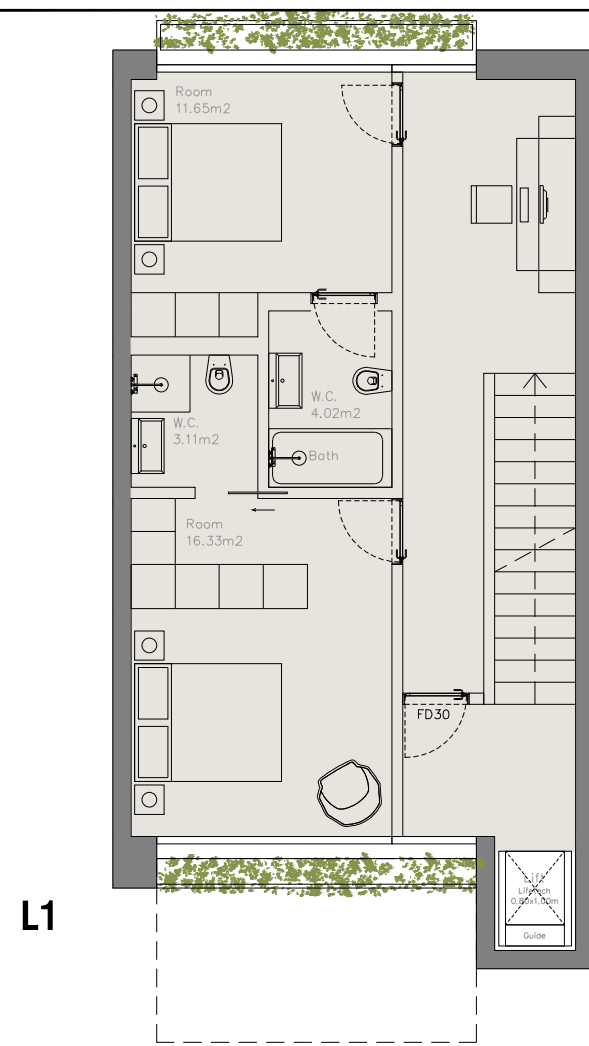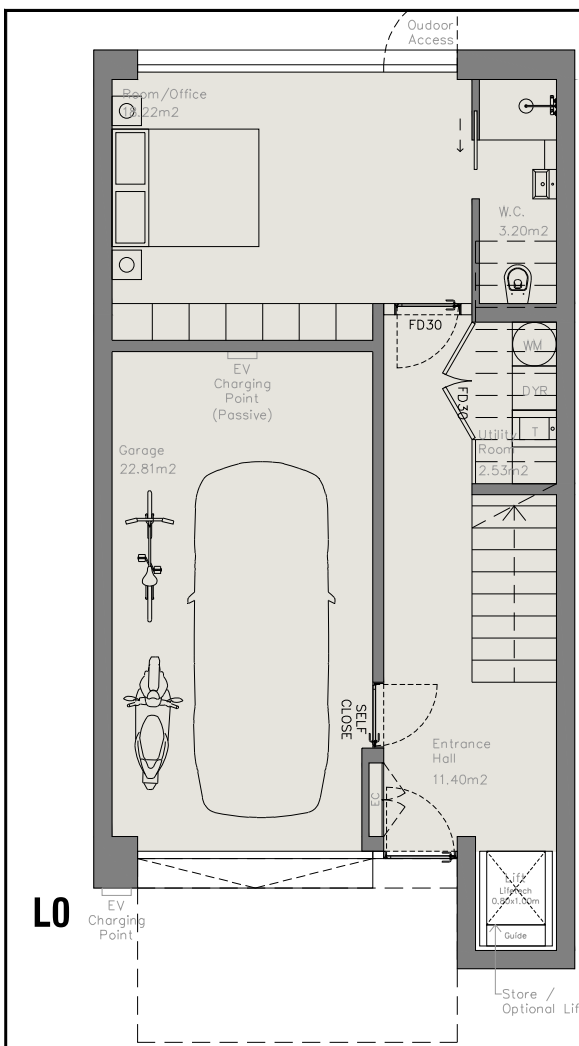

AZO Arquitectos 2020 © All rights reserved to AZO Sequeira Arquitectos Associados

AZO
 WWW.AZOARQ.COM
 SOQUINHA ARQUITECTOS ASSOCIADOS
 Largo de S. Paulo Galerias nº13, 2º Sáb. Ed.
 4705-042 Braga
 Portugal | Tel: 253 214 738
 geral@azoarq.com

ARCHITECT
 MÁRIO SEQUEIRA, Arq^o
 ARCHITECT
 JORGE VILELA, Arq^o



THE FENNEL

NOTE: Preliminary drawing. All dimensions must be confirmed in a subsequent phase

NORTH GORGE ECO SUSTAINABLE RESIDENTIAL DEVELOPMENT

TITLE	NORTH	SCALE	DRAW NUMBER
ARCHITECTURE PLANS		1:100	A0.3


FULL PLANNING - APRIL 2021

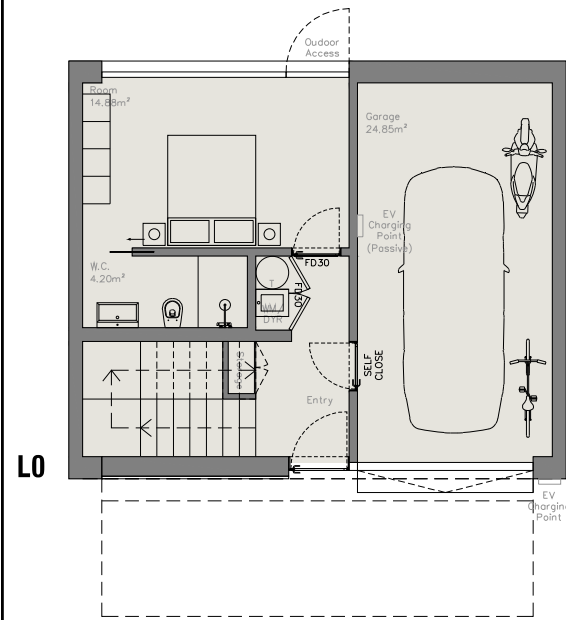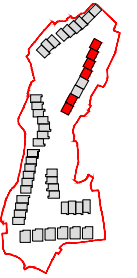


L0



L1

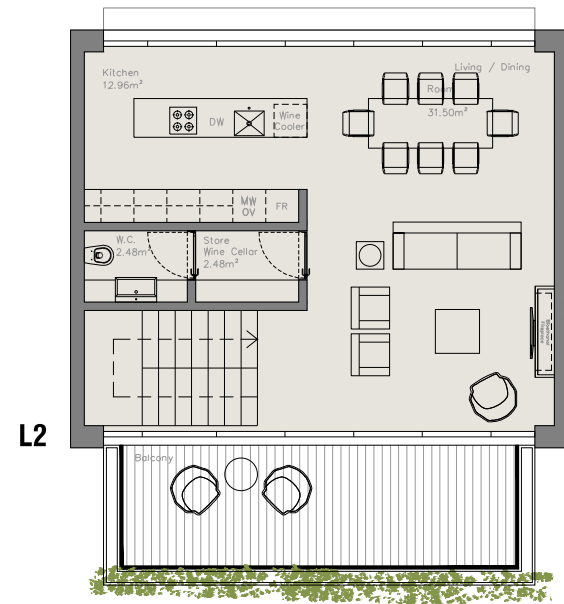


L2

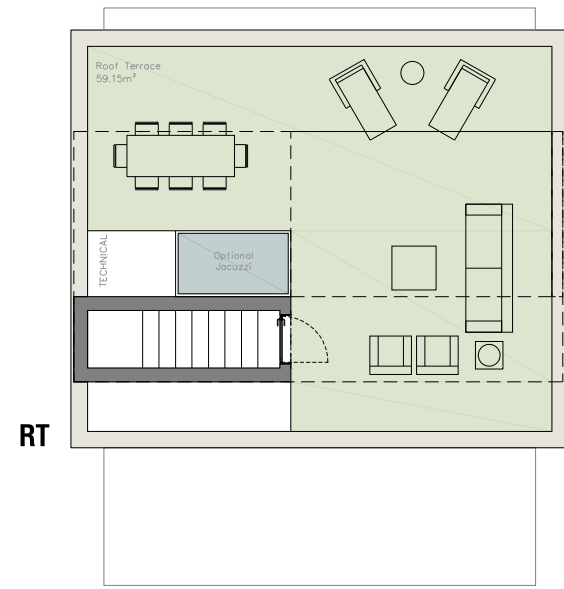


RT

0 1 2m

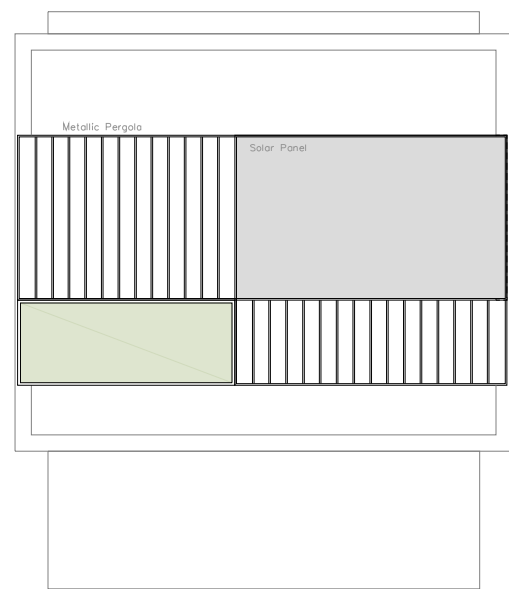

0 1 2m

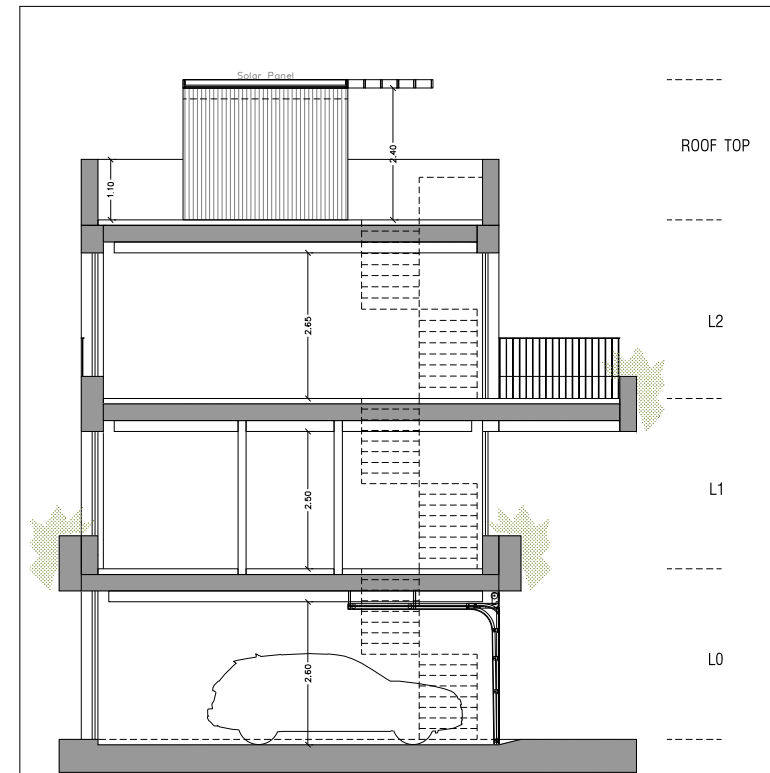

AZD Arquitectos 2020. All rights reserved to AZD, Siquiera Arquitectos Asociados



ARCHITECT
MÁRIO SEQUEIRA, Arq^o
ARCHITECT
JORGE VILELA, Arq^o

THE FIG

NOTE: Preliminary drawing. All dimensions must be confirmed in a subsequent phase

NORTH GORGE
ECO SUSTAINABLE
RESIDENTIAL DEVELOPMENT

TITLE
ARCHITECTURE
PLANS



NORTH

SCALE
1:100


FULL PLANNING - APRIL 2021

DRAW NUMBER


A0.5

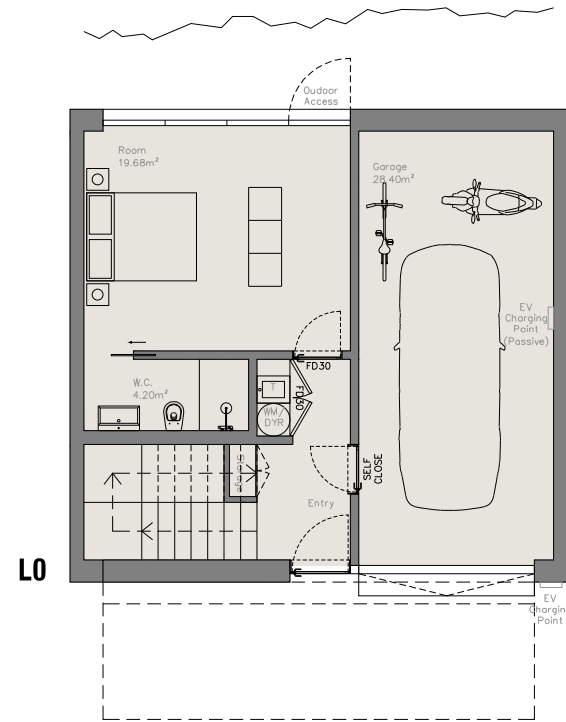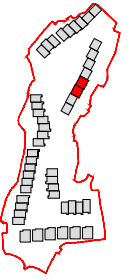


L0

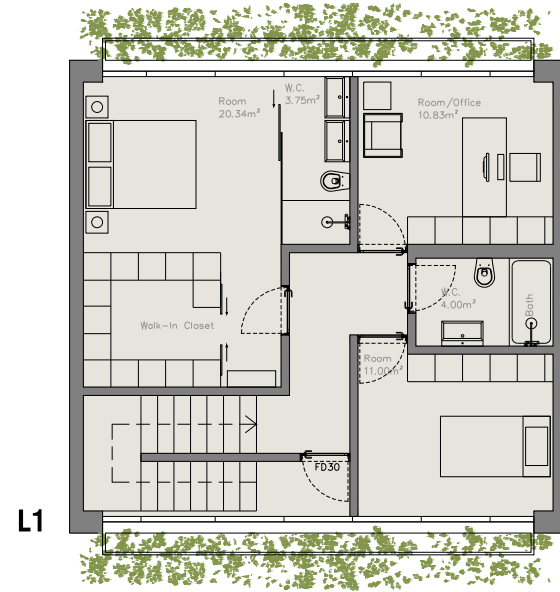

L1


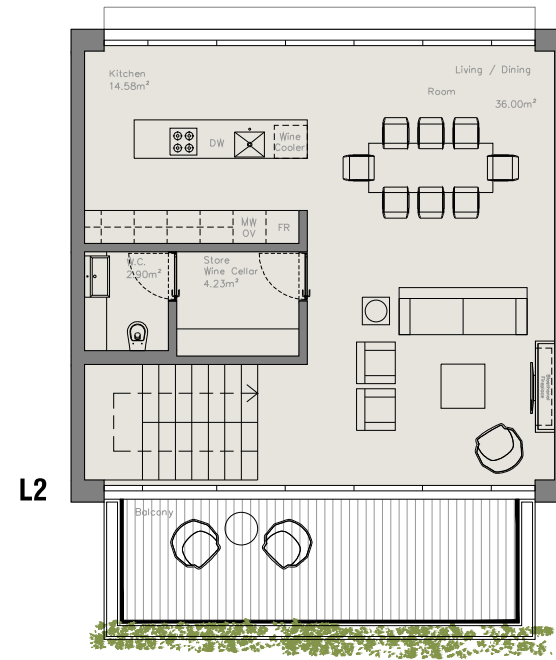


L2

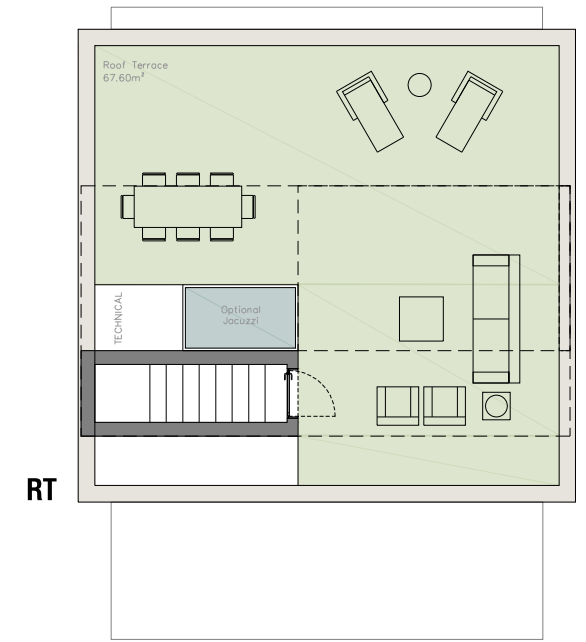

RT

0 1 2m

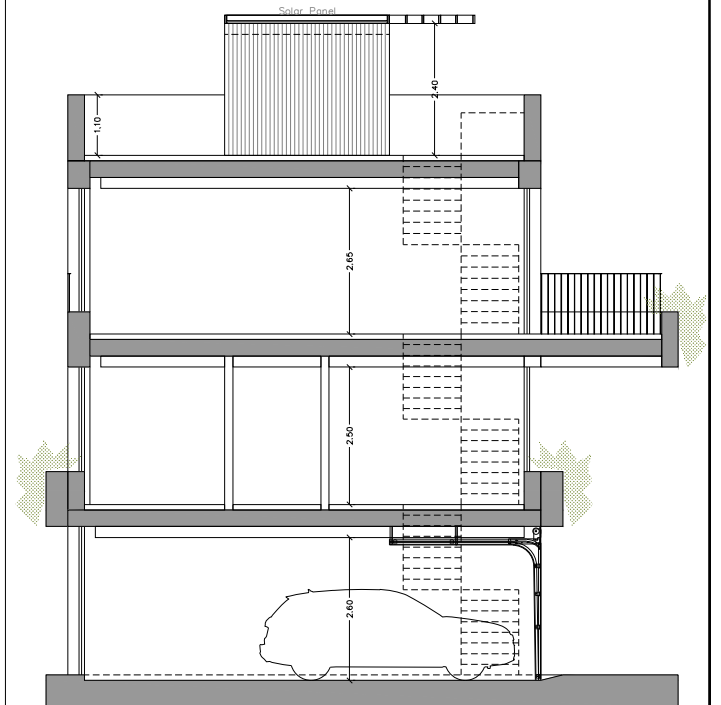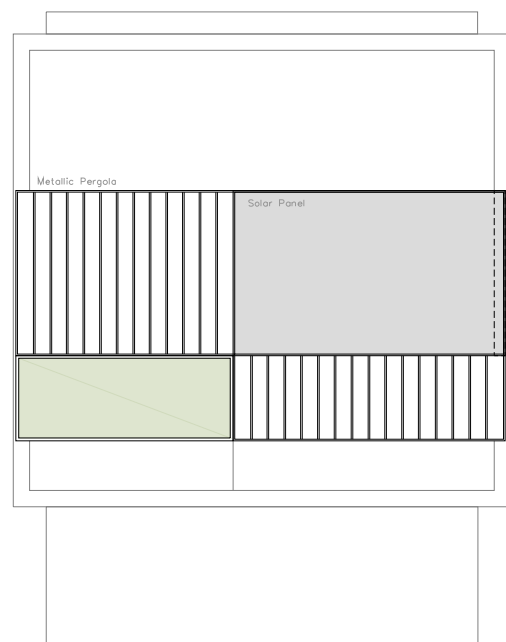

AZO Arquitectos 2020. All rights reserved to AZO Segueira Arquitectos Associados



ARCHITECT
MÁRIO SEQUEIRA, Arq^o
ARCHITECT
JORGE VILELA, Arq^o

THE FERN

NOTE: Preliminary drawing. All dimensions must be confirmed in a subsequent phase



NORTH GORGE
ECO SUSTAINABLE
RESIDENTIAL DEVELOPMENT

TITLE
ARCHITECTURE
PLANS


NORTH

SCALE
1:100

FULL PLANNING - APRIL 2021
DRAW NUMBER
A0.6

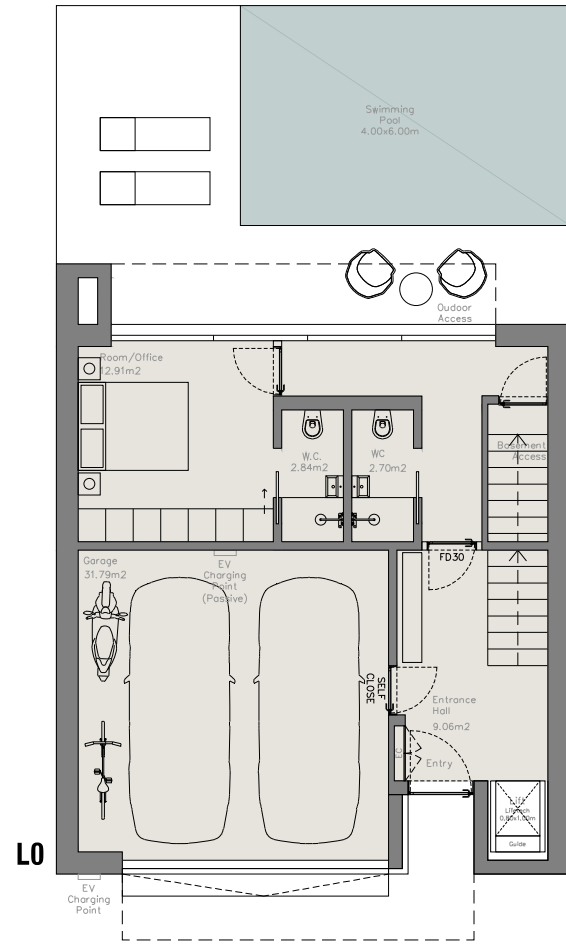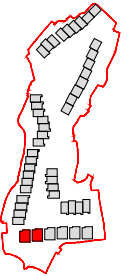


L0

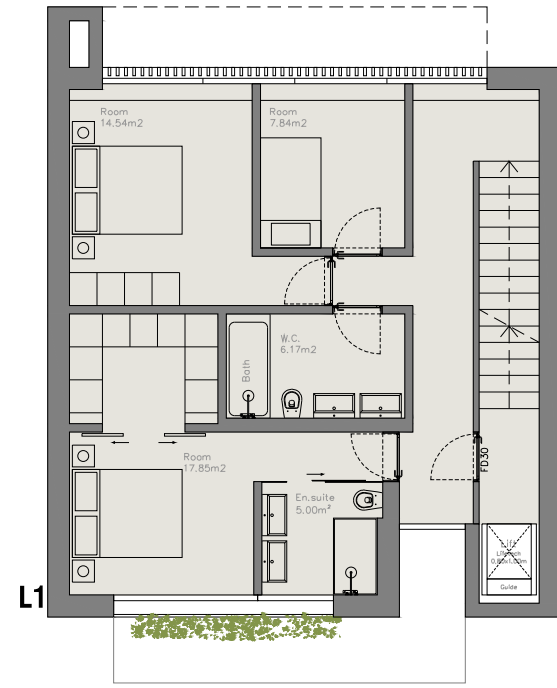


L1

Living / Dining Room 29.03m²


L2

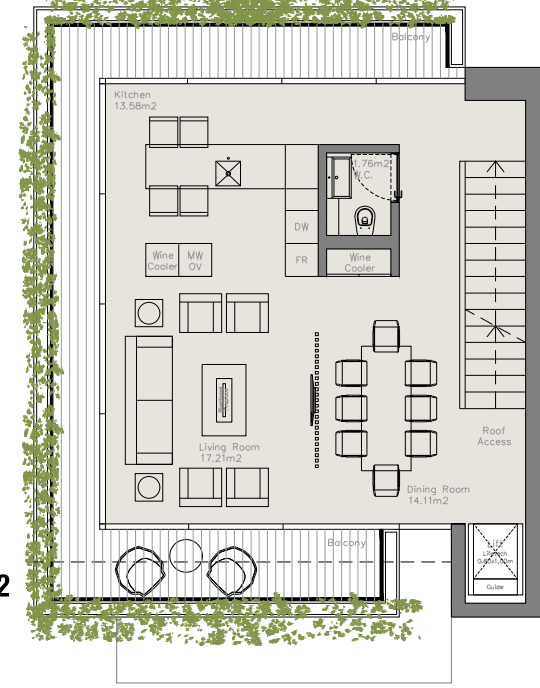


RT

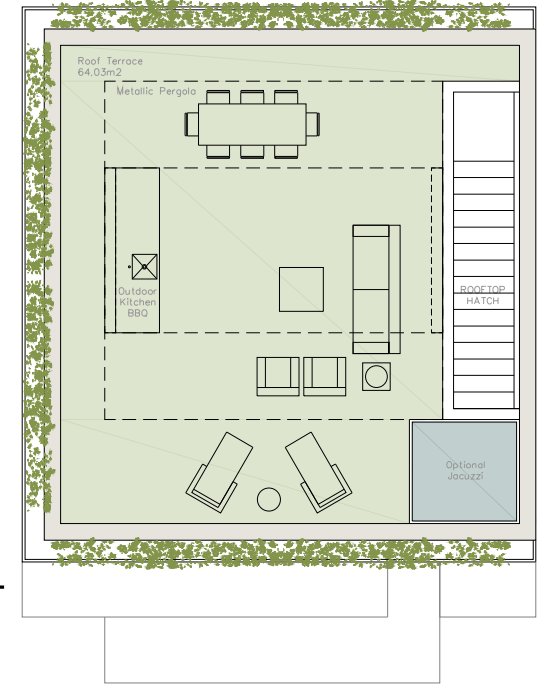

0 1 2m

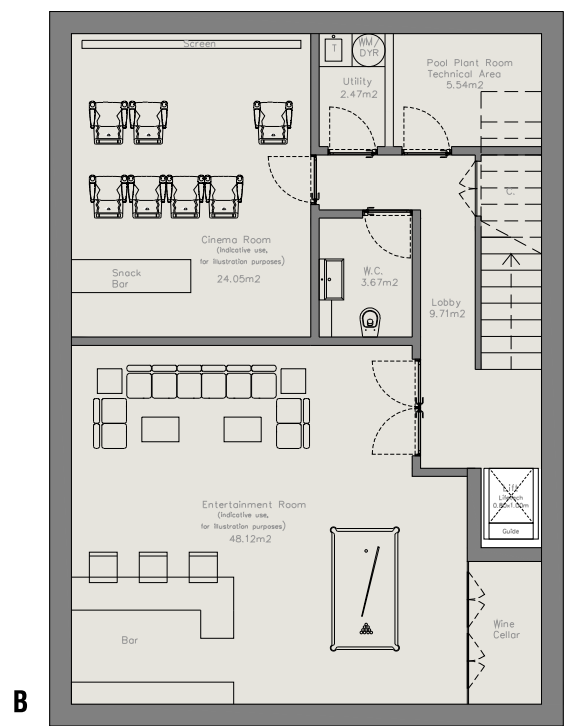

B

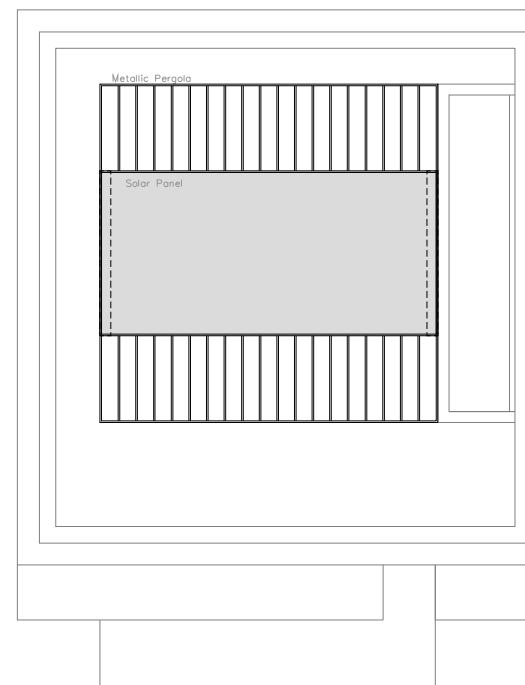

0 1 2m

AZO Arquitectos 2020. All rights reserved to AZO Siquiera Arquitectos Asociados



ARCHITECT
MÁRIO SEQUEIRA, Arq^o

ARCHITECT
JORGE VILELA, Arq^o



THE OAK with pool, with basement

NOTE: Preliminary drawing. All dimensions must be confirmed in a subsequent phase


NORTH GORGE
ECO SUSTAINABLE
RESIDENTIAL DEVELOPMENT

TITLE ARCHITECTURE PLANS	NORTH	SCALE 1:100	DRAW NUMBER A0.7
--------------------------------	-------	----------------	---------------------

FULL PLANNING - APRIL 2021

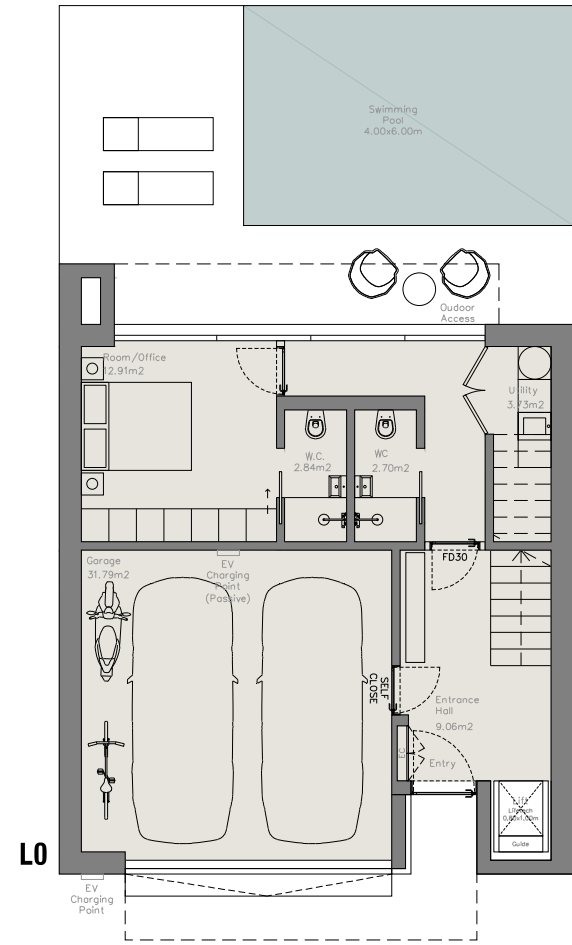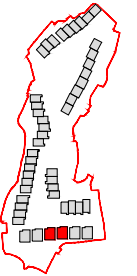


L0

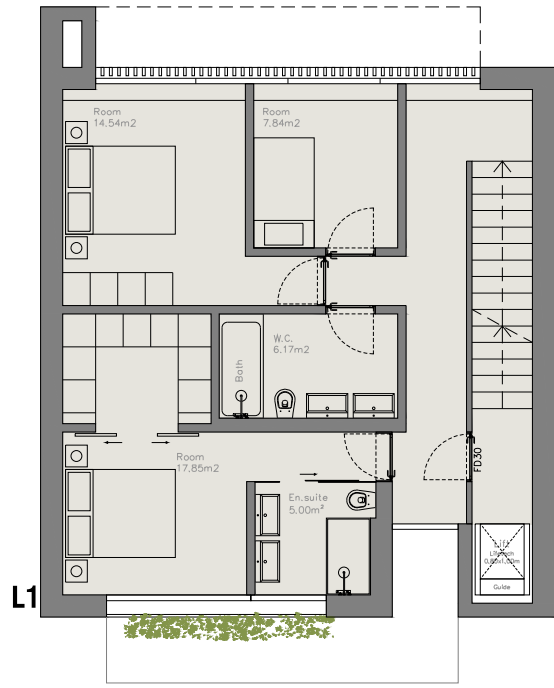


L1

Living / Dining Room 29.03m²


L2

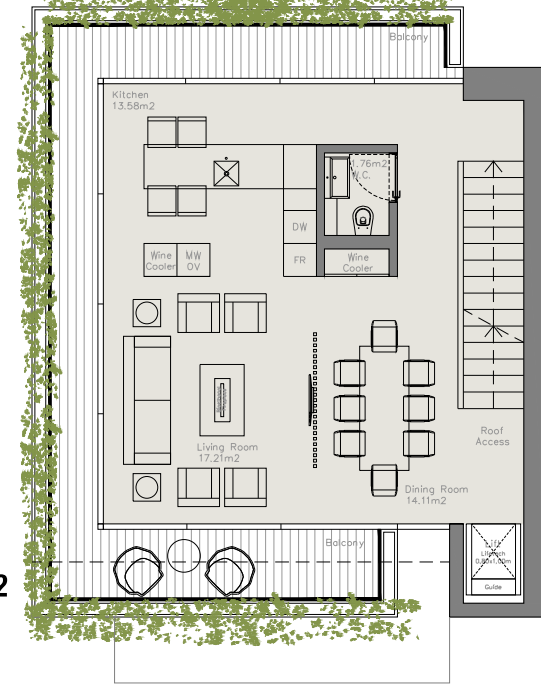


RT

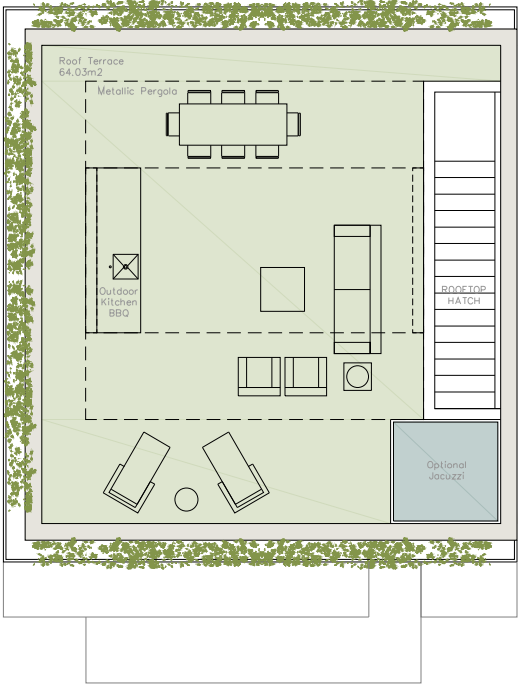

0 1 2m

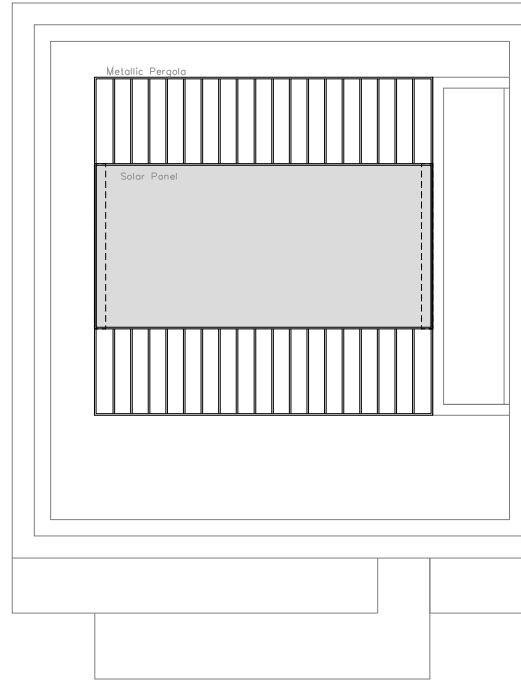

0 1 2m

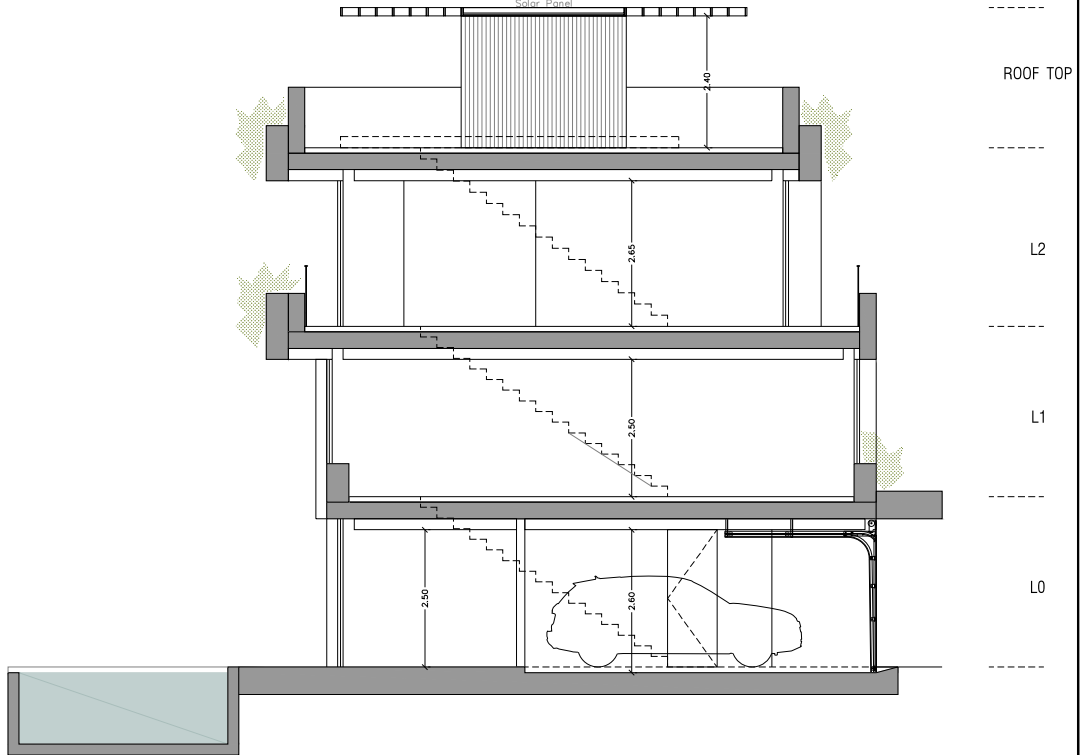

AZD Arquitectos 2020. All rights reserved to AZD. Segueira Arquitectos Associados



WWW.AZOARD.COM

ARQUITECTO MÁRIO SEQUEIRA, Arq^o

ARQUITECTO JORGÉ VILELA, Arq^o

THE OAK



With pool, without basement

NOTE: Preliminary drawing. All dimensions must be confirmed in a subsequent phase


NORTH GORGE
ECO SUSTAINABLE
RESIDENTIAL DEVELOPMENT

TITLE	NORTH	SCALE	DRAW NUMBER
ARCHITECTURE PLANS		1:100	A0.7


FULL PLANNING - APRIL 2021

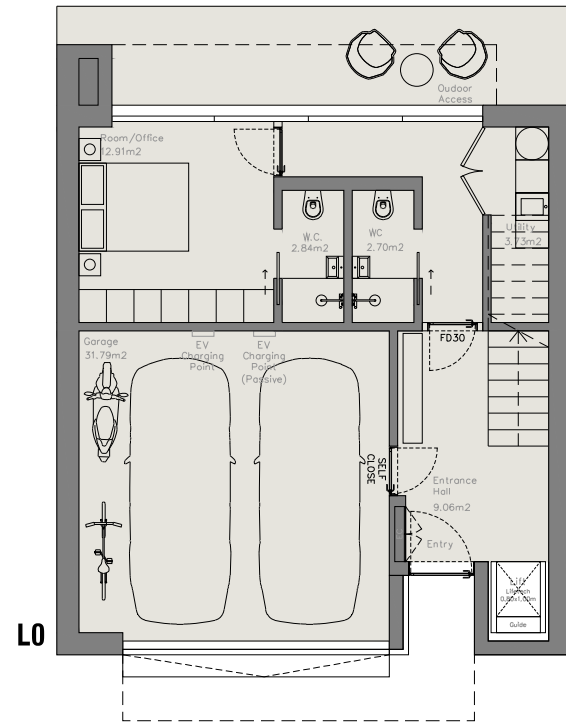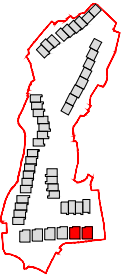


L0

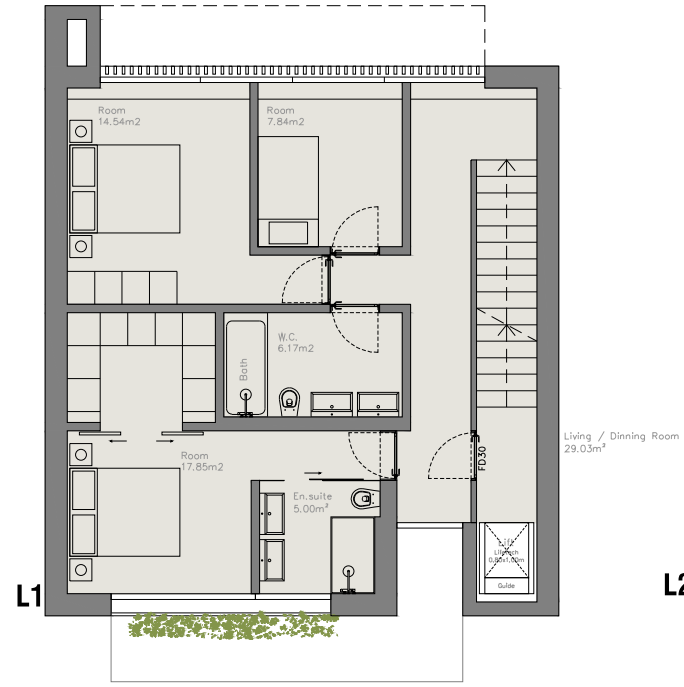


L1

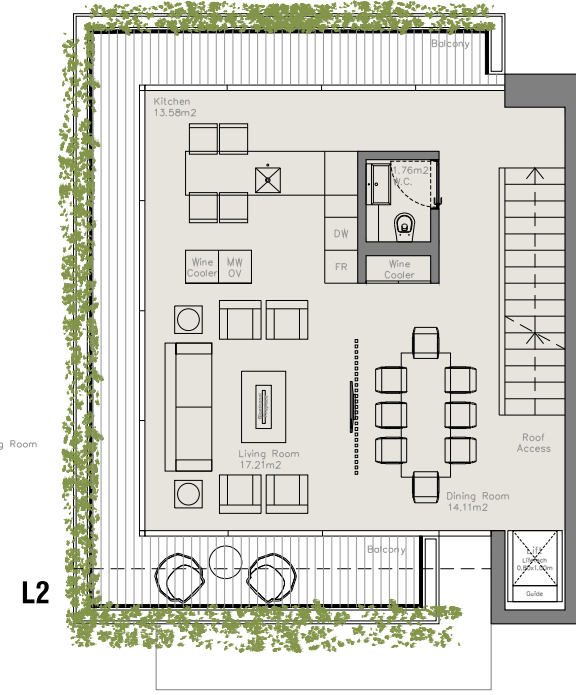

L2

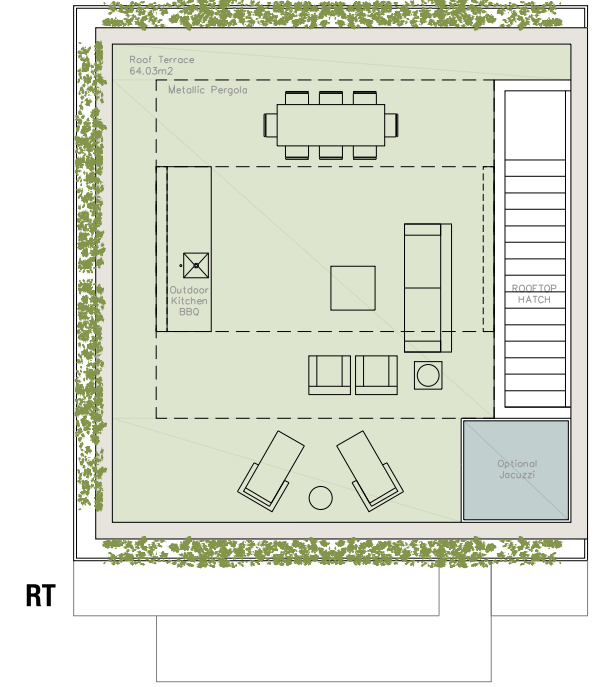

RT

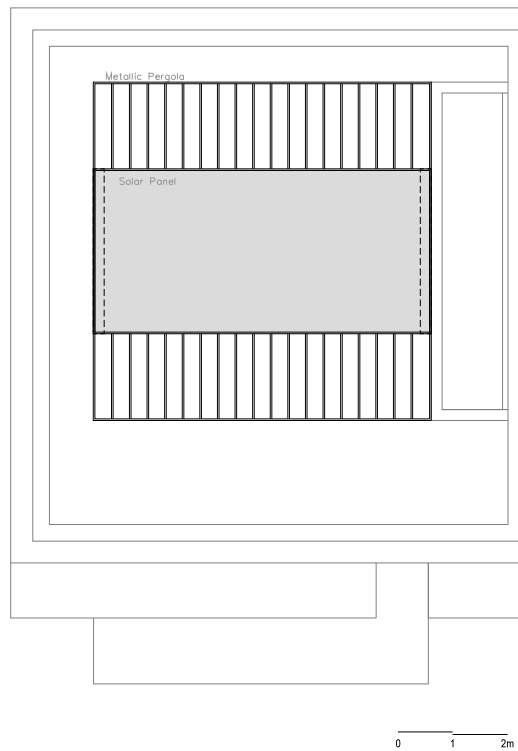

0 1 2m

AZO Arquitectos 2020. All rights reserved to AZO. Seguela Arquitectos Associados



ARCHITECT
MÁRIO SEQUEIRA, Arq^o
ARCHITECT
JORGE VILELA, Arq^o










THE OAK Without pool, without basement

NOTE: Preliminary drawing. All dimensions must be confirmed in a subsequent phase

NORTH GORGE
ECO SUSTAINABLE
RESIDENTIAL DEVELOPMENT

TITLE ARCHITECTURE PLANS	NORTH	SCALE 1:100	DRAW NUMBER A0.8
--------------------------------	-------	----------------	---------------------

FULL PLANNING - APRIL 2021

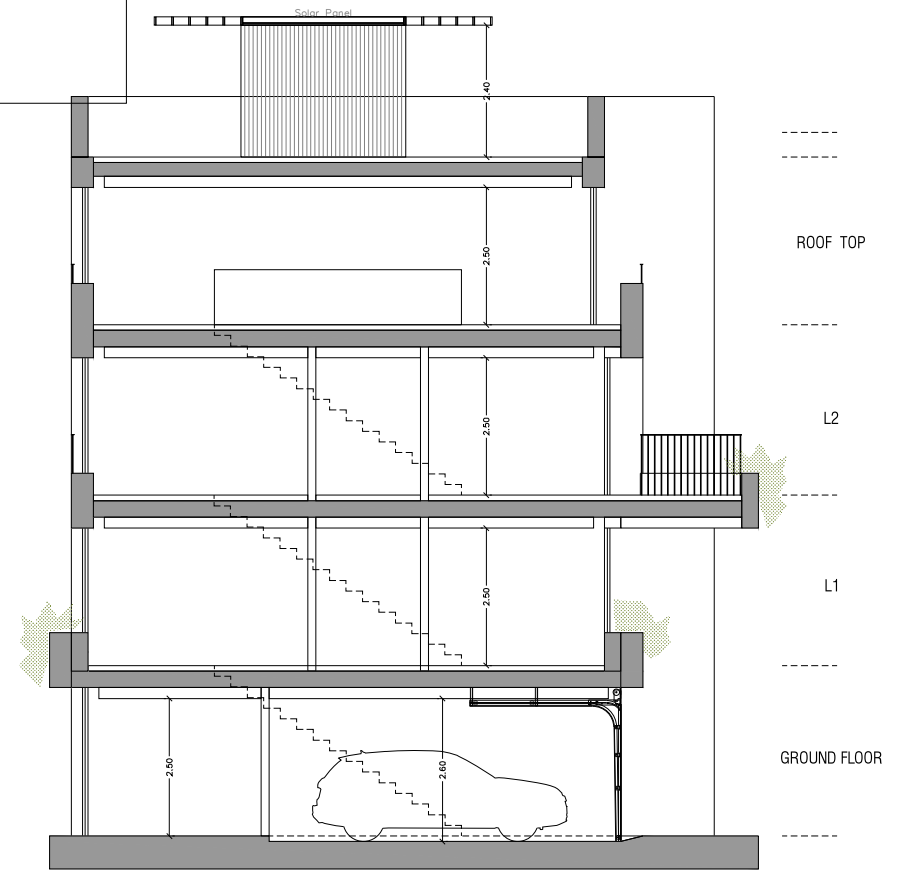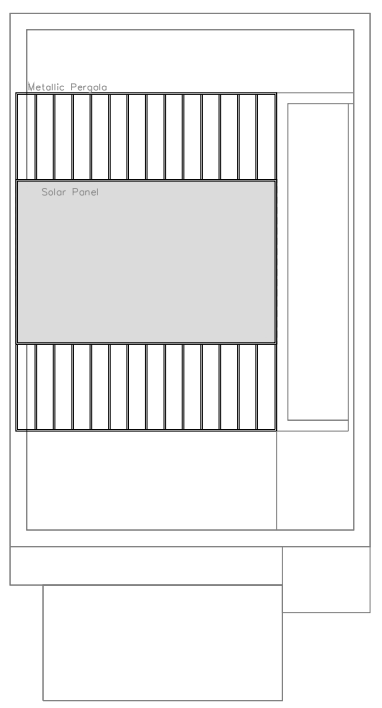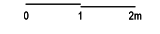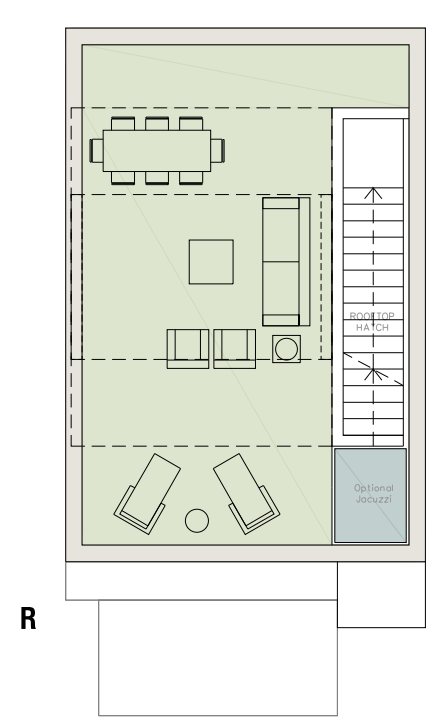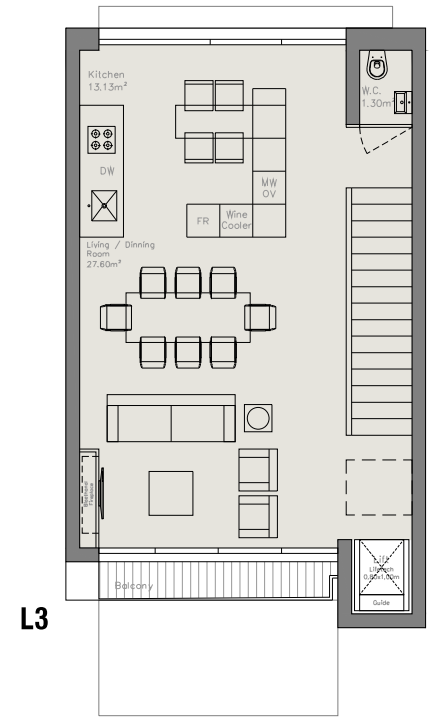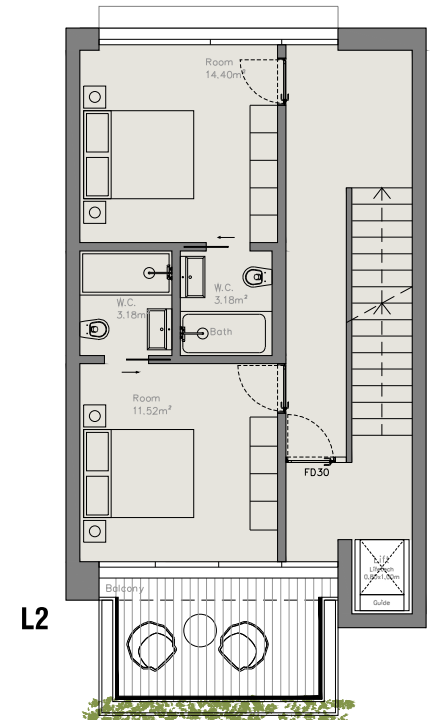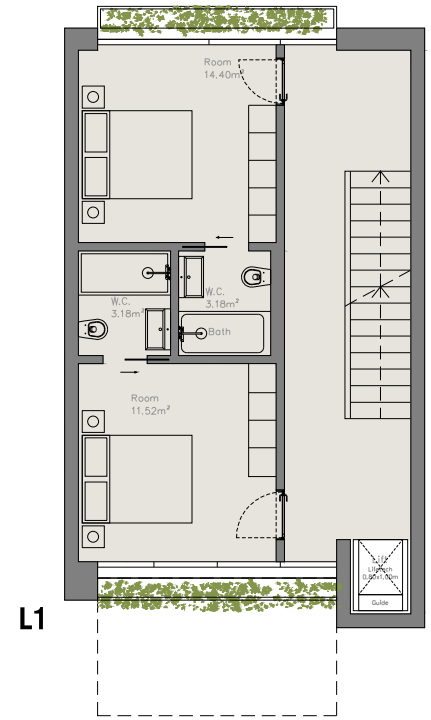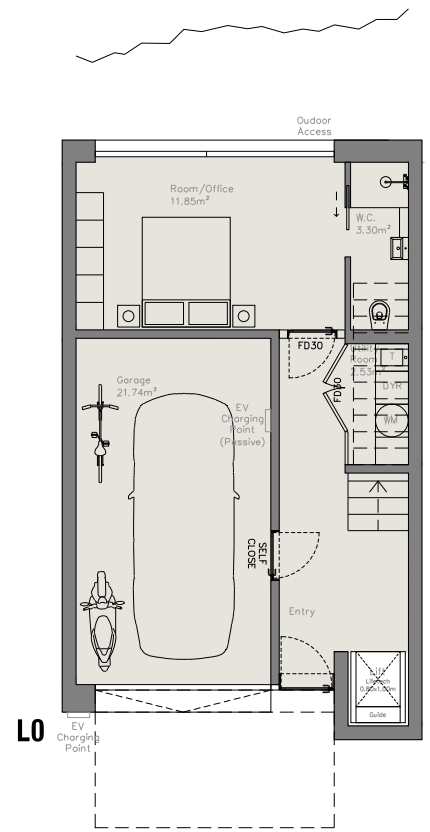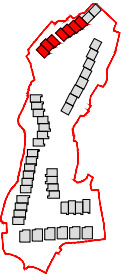

AZO Arquitectos 2020. All rights reserved to AZO Segueira Arquitectos Associados



ARCHITECT
MÁRIO SEQUEIRA, Arq^o
ARCHITECT
JORGE VILELA, Arq^o

THE BUCKTHORN

NOTE: Preliminary drawing. All dimensions must be confirmed in a subsequent phase

NORTH GORGE
ECO SUSTAINABLE
RESIDENTIAL DEVELOPMENT

TITLE		NORTH		SCALE		DRAW NUMBER	
ARCHITECTURE PLANS				1:100		A0.9	

FULL PLANNING - APRIL 2021